

# Presjeci

---

**Lovrentjev, Isabela**

**Supplement / Prilog**

*Publication year / Godina izdavanja:* **2023**

*Permanent link / Trajna poveznica:* <https://urn.nsk.hr/urn:nbn:hr:204:598141>

*Rights / Prava:* [In copyright](#)/[Zaštićeno autorskim pravom.](#)

*Download date / Datum preuzimanja:* **2025-03-13**






*Repository / Repozitorij:*

[Repository Faculty of Agriculture University of Zagreb](#)



# KARAKTERISTIČNI PRESJECI AA - DD

Mjerilo 1:250

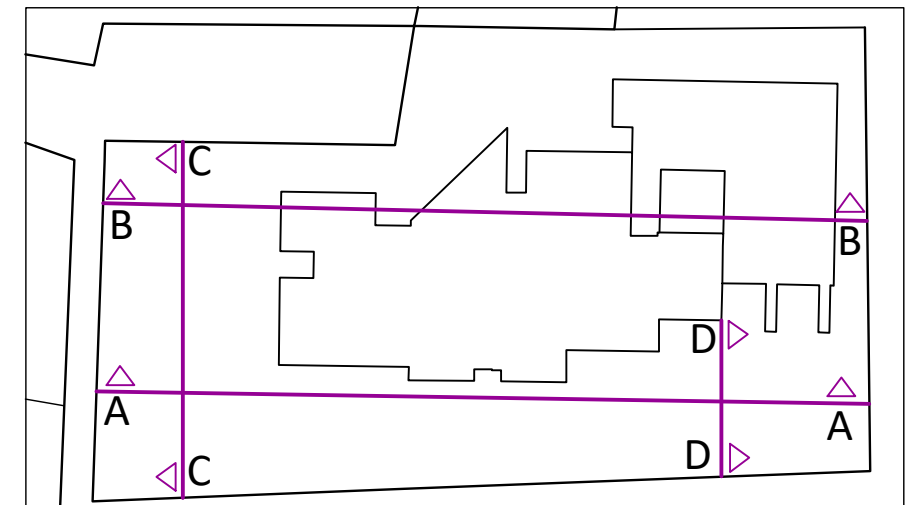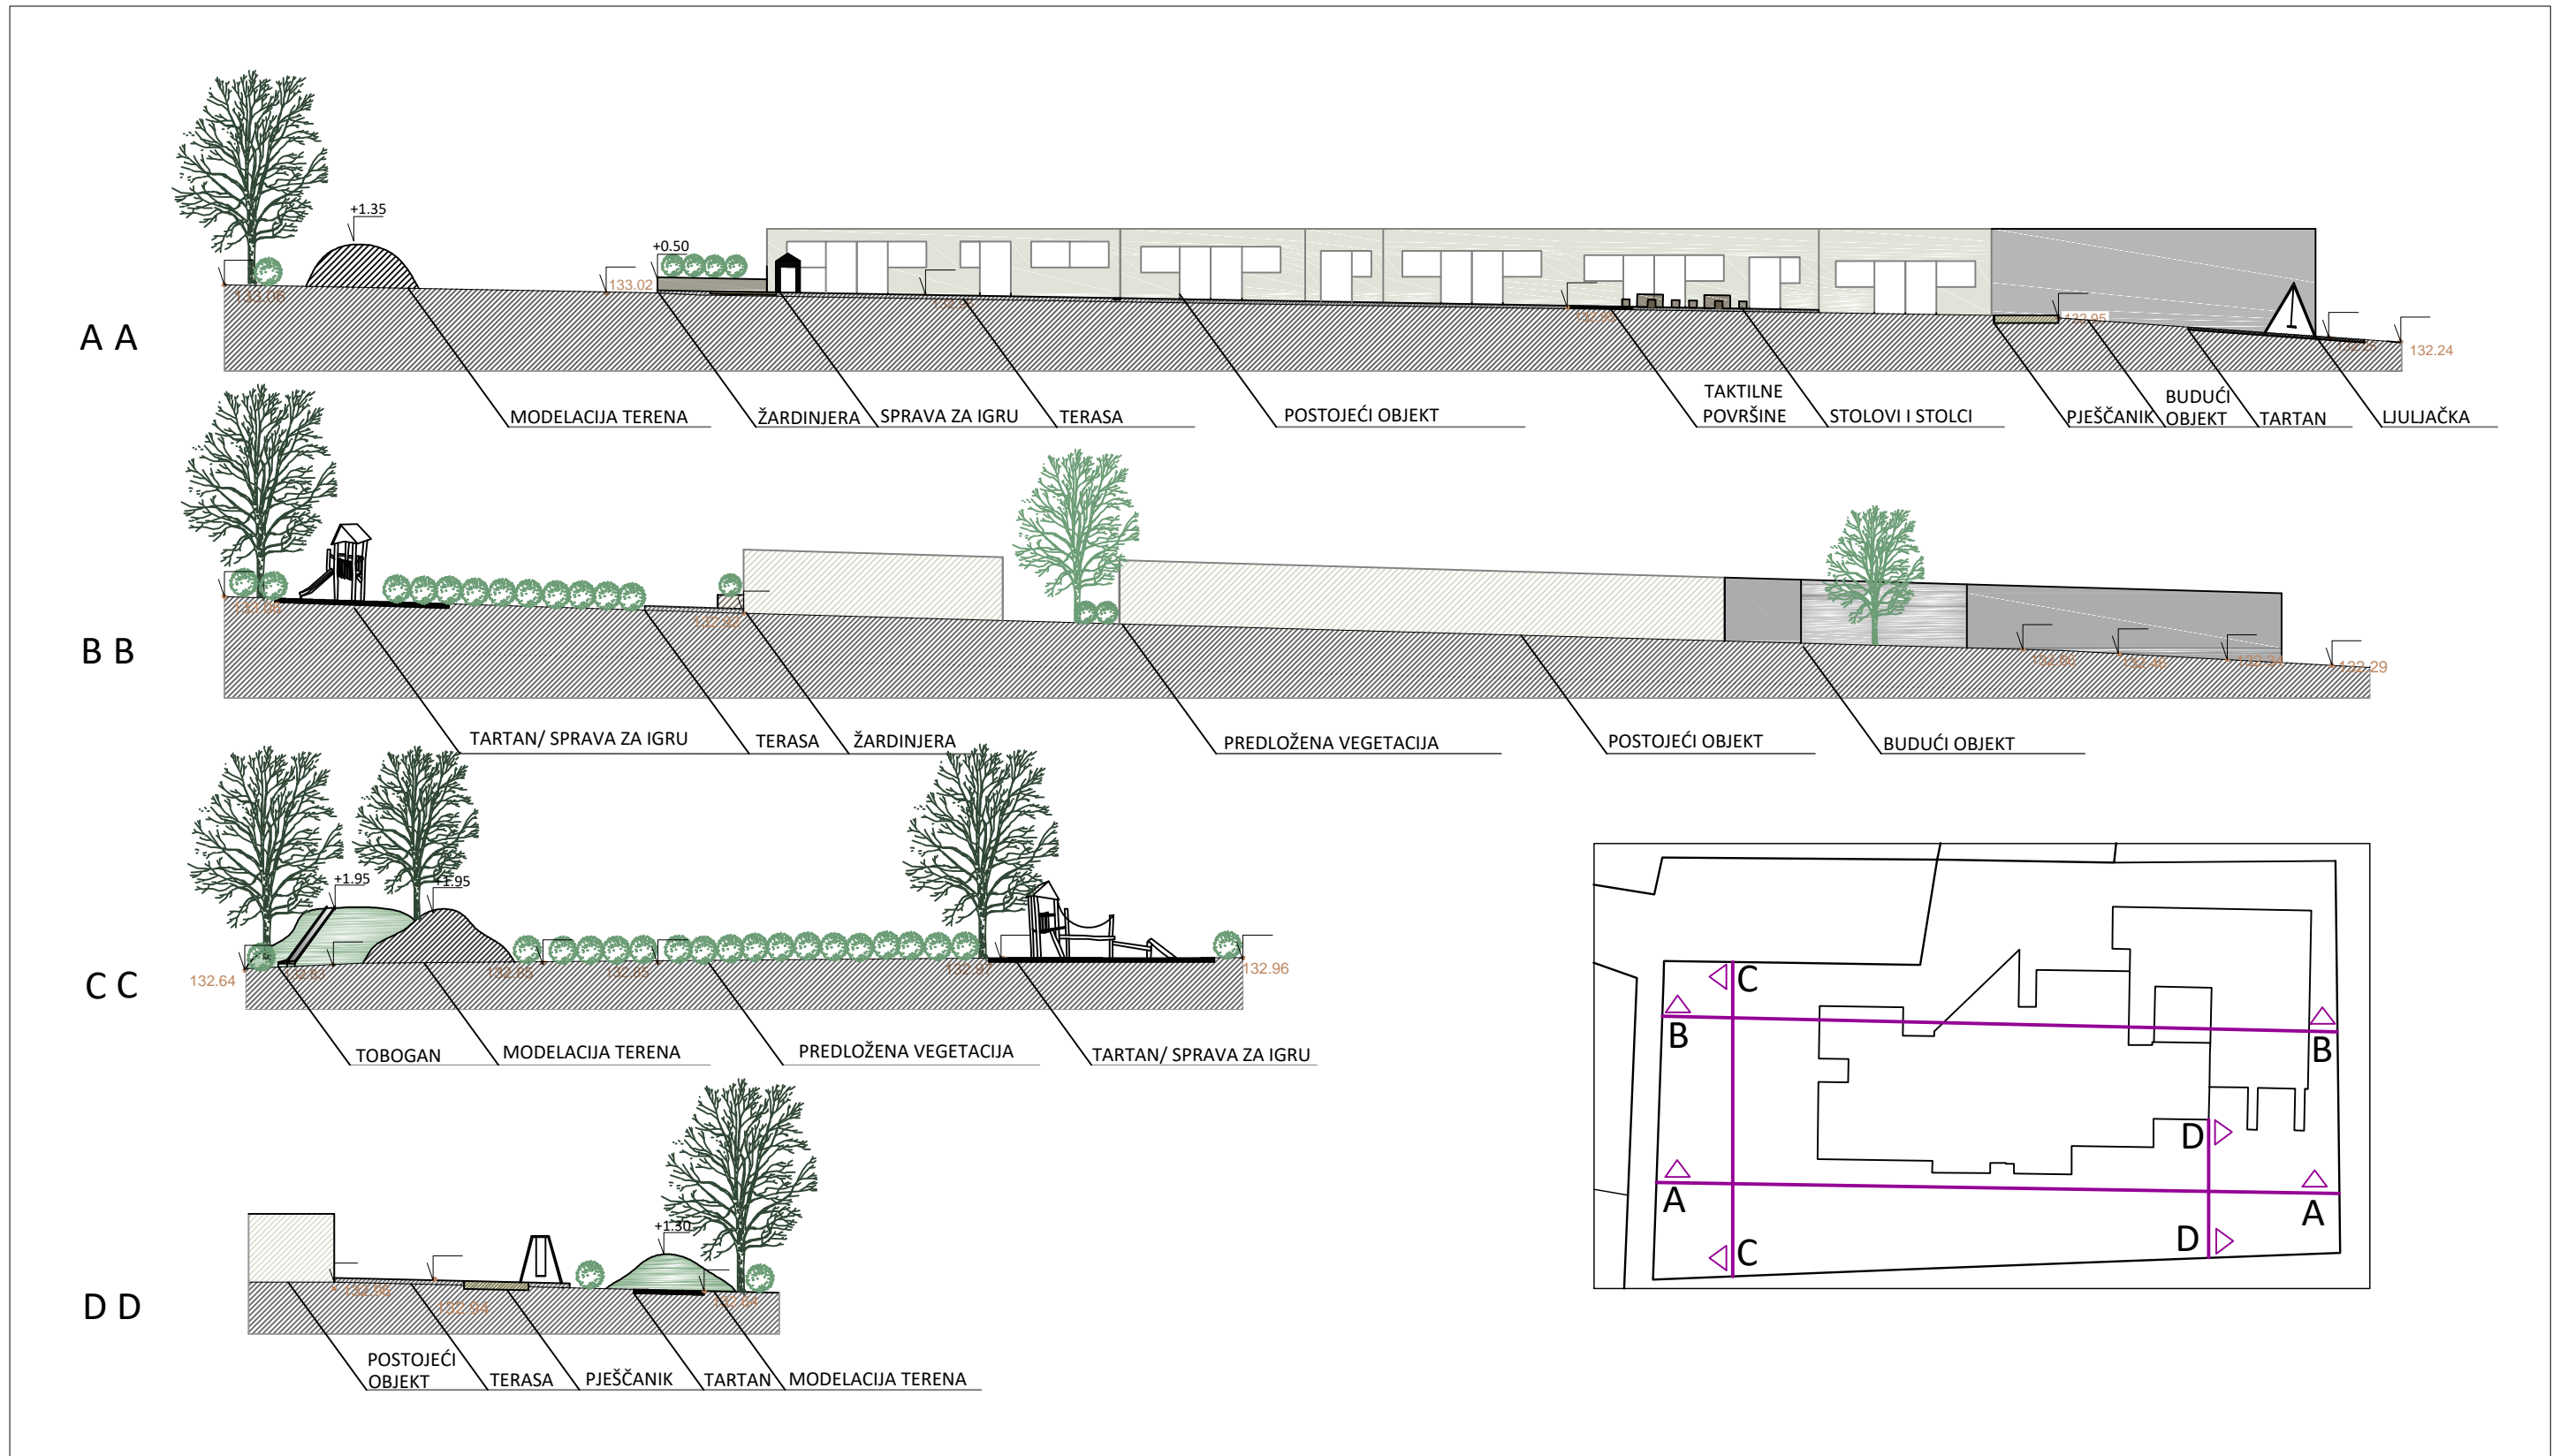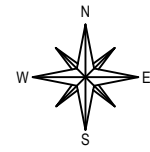

**LEGENDA**

- POSTOJEĆA GRAĐEVINA
- NADOGRAĐNJA
- TARTAN
- TERASA
- PJEŠČANIK
- MODELACIJA TERENA
- ŽARDINJERE
- TOBOGAN
- POSTOJEĆA VEGETACIJA
- SPRAVE ZA IGRU
- SPRAVE ZA IGRU
- NOVA VEGETACIJA