

Presjeci

Lovrentjev, Isabela

Supplement / Prilog

Publication year / Godina izdavanja: **2023**

Permanent link / Trajna poveznica: <https://urn.nsk.hr/urn:nbn:hr:204:598141>

Rights / Prava: [In copyright](#)/[Zaštićeno autorskim pravom.](#)

Download date / Datum preuzimanja: **2024-07-23**






Repository / Repozitorij:

[Repository Faculty of Agriculture University of Zagreb](#)



KARAKTERISTIČNI PRESJECI AA - DD

Mjerilo 1:250

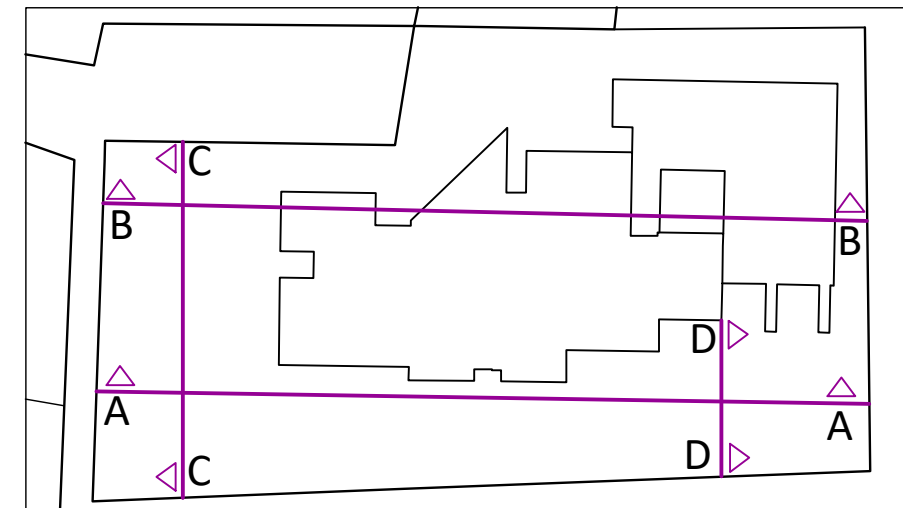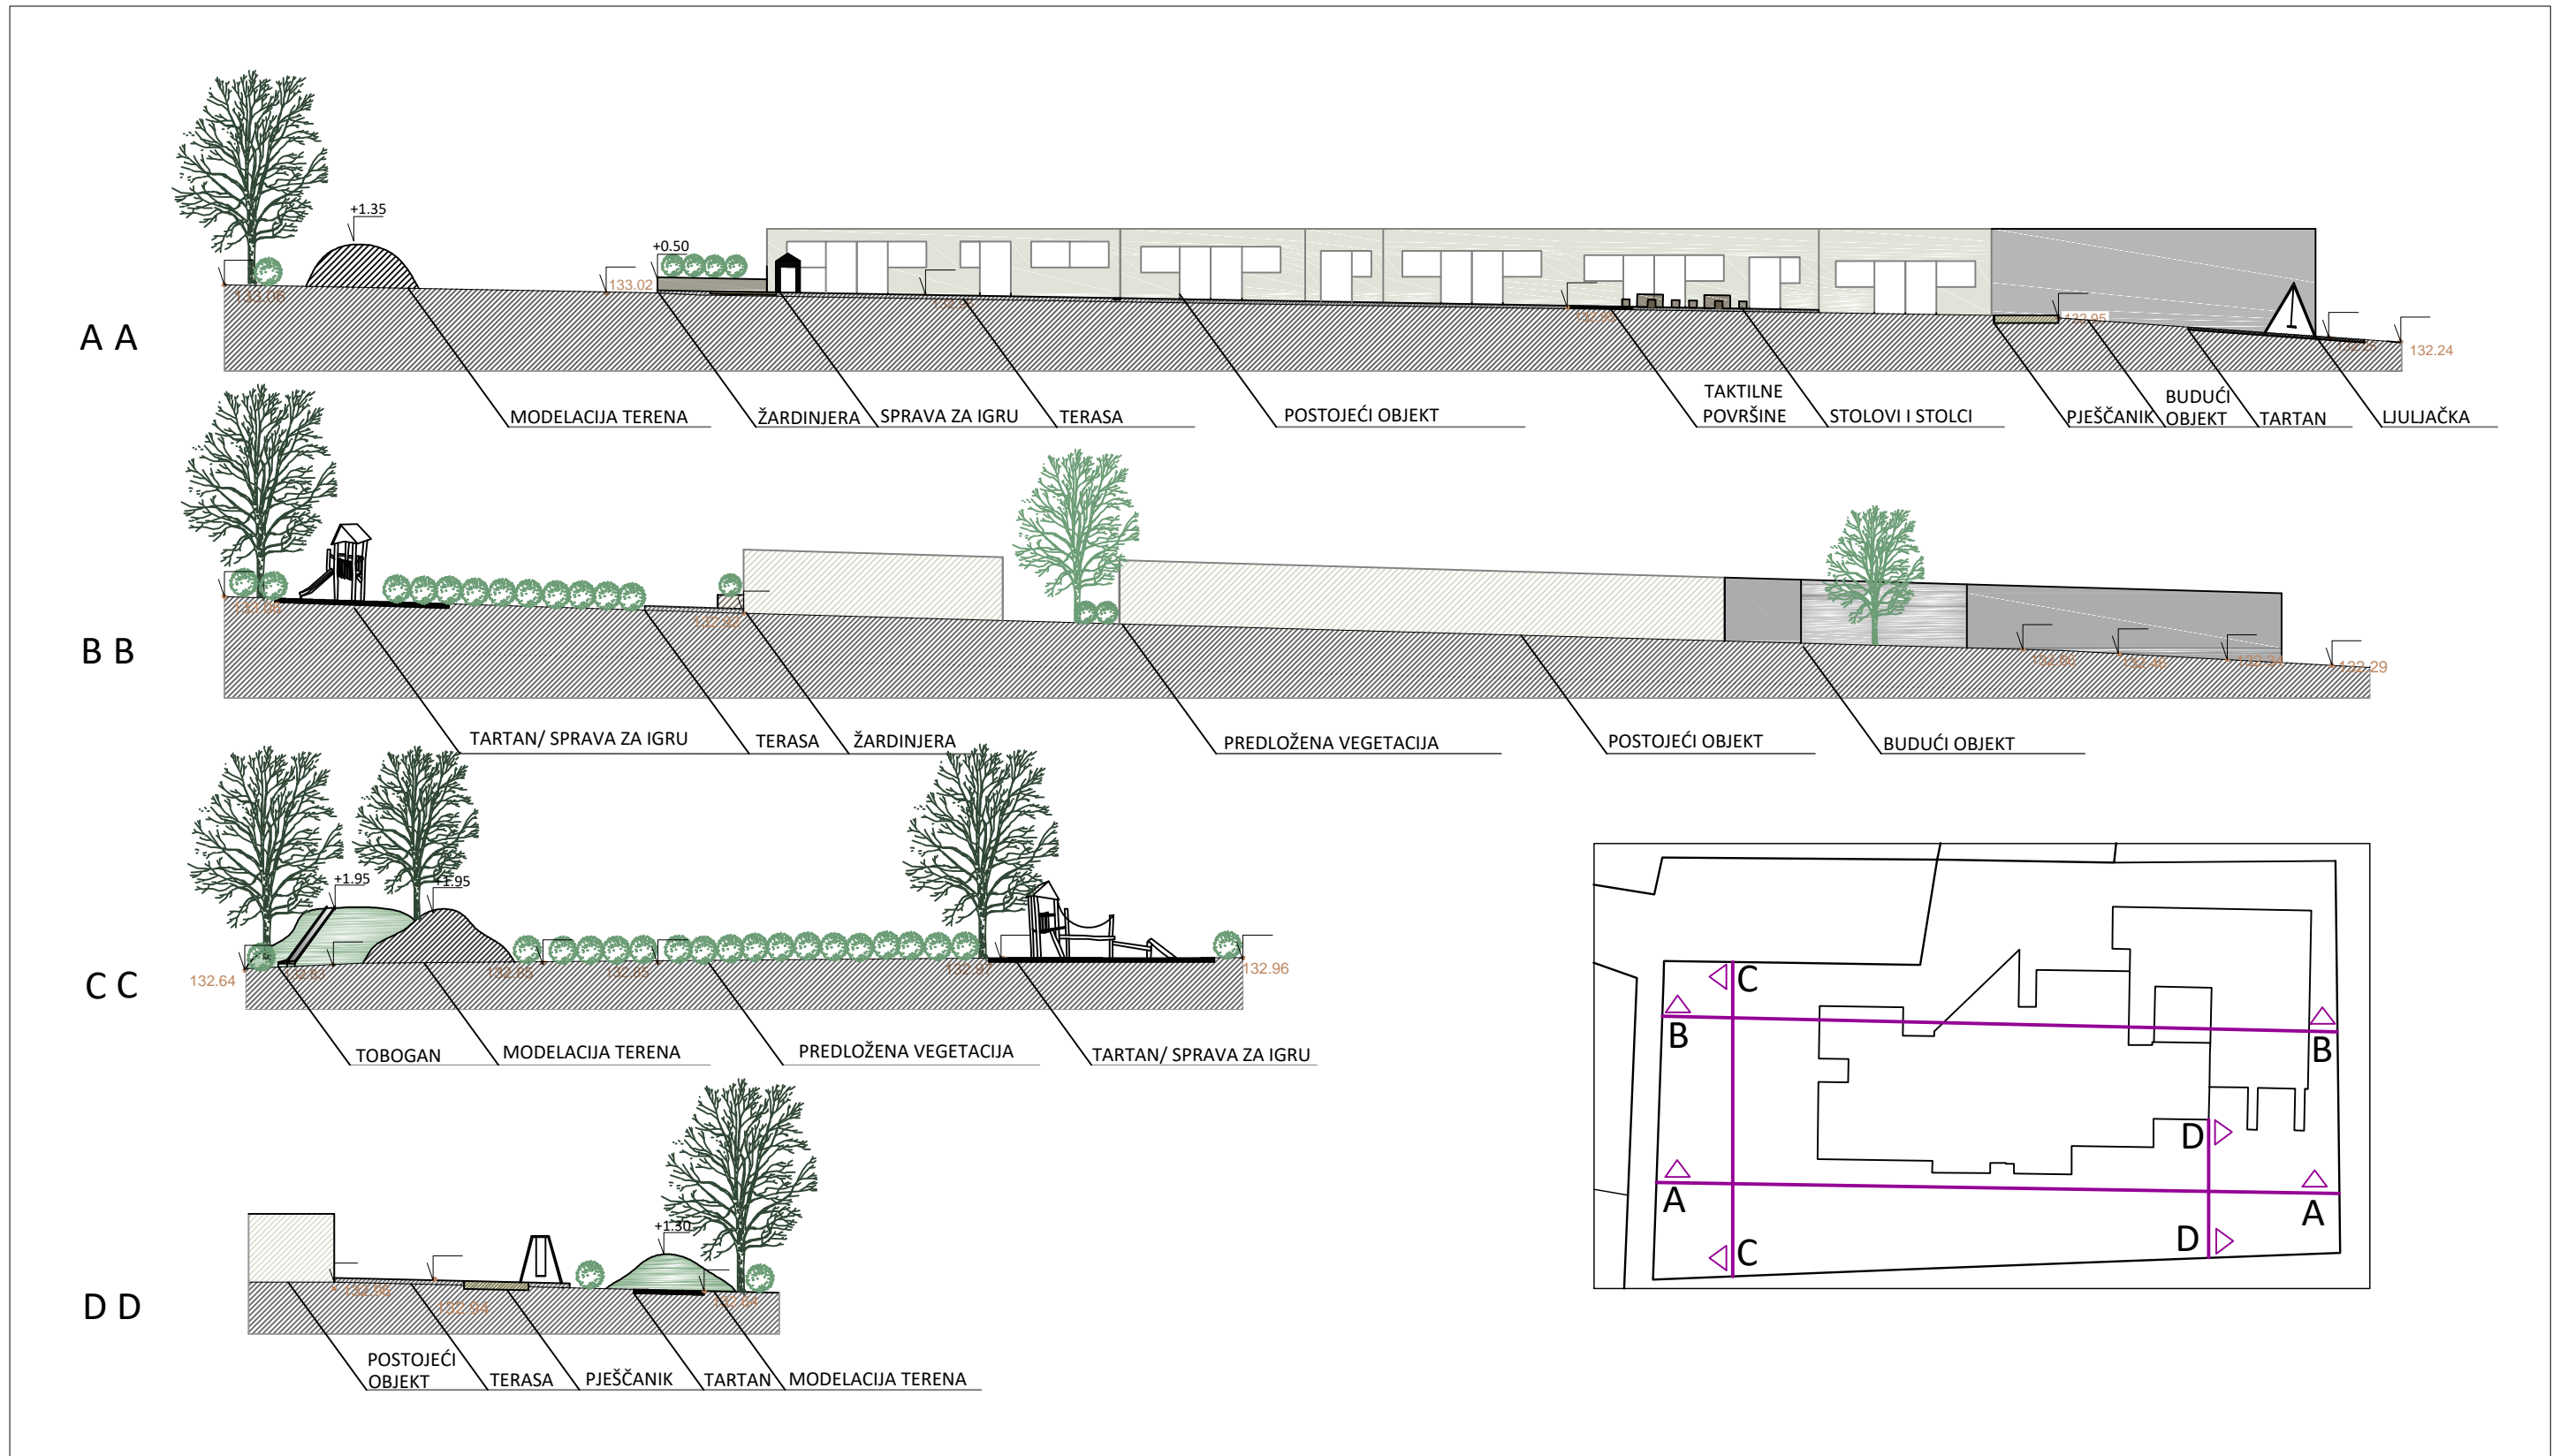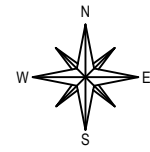

LEGENDA

- | | | | | | | | |
|---------------------|--------|-------------------|------------|----------------------|----------------|----------------|-----------------|
| POSTOJEĆA GRAĐEVINA | TARTAN | PJEŠČANIK | ŽARDINJERE | POSTOJEĆA VEGETACIJA | SPRAVE ZA IGRU | SPRAVE ZA IGRU | NOVA VEGETACIJA |
| NADOGRAĐNJA | TERASA | MODELACIJA TERENA | TOBOGAN | | | | |