

Konceptualno rješenje centralne parkovne površine

Kontent, Lara

Supplement / Prilog

Publication year / Godina izdavanja: **2024**

Permanent link / Trajna poveznica: <https://urn.nsk.hr/urn:nbn:hr:204:168979>

Rights / Prava: [In copyright](#)/[Zaštićeno autorskim pravom.](#)

Download date / Datum preuzimanja: **2025-01-23**




Repository / Repozitorij:

[Repository Faculty of Agriculture University of Zagreb](#)



KONCEPTUALNO RJEŠENJE CENTRALNE PARKOVNE POVRŠINE

M 1:800

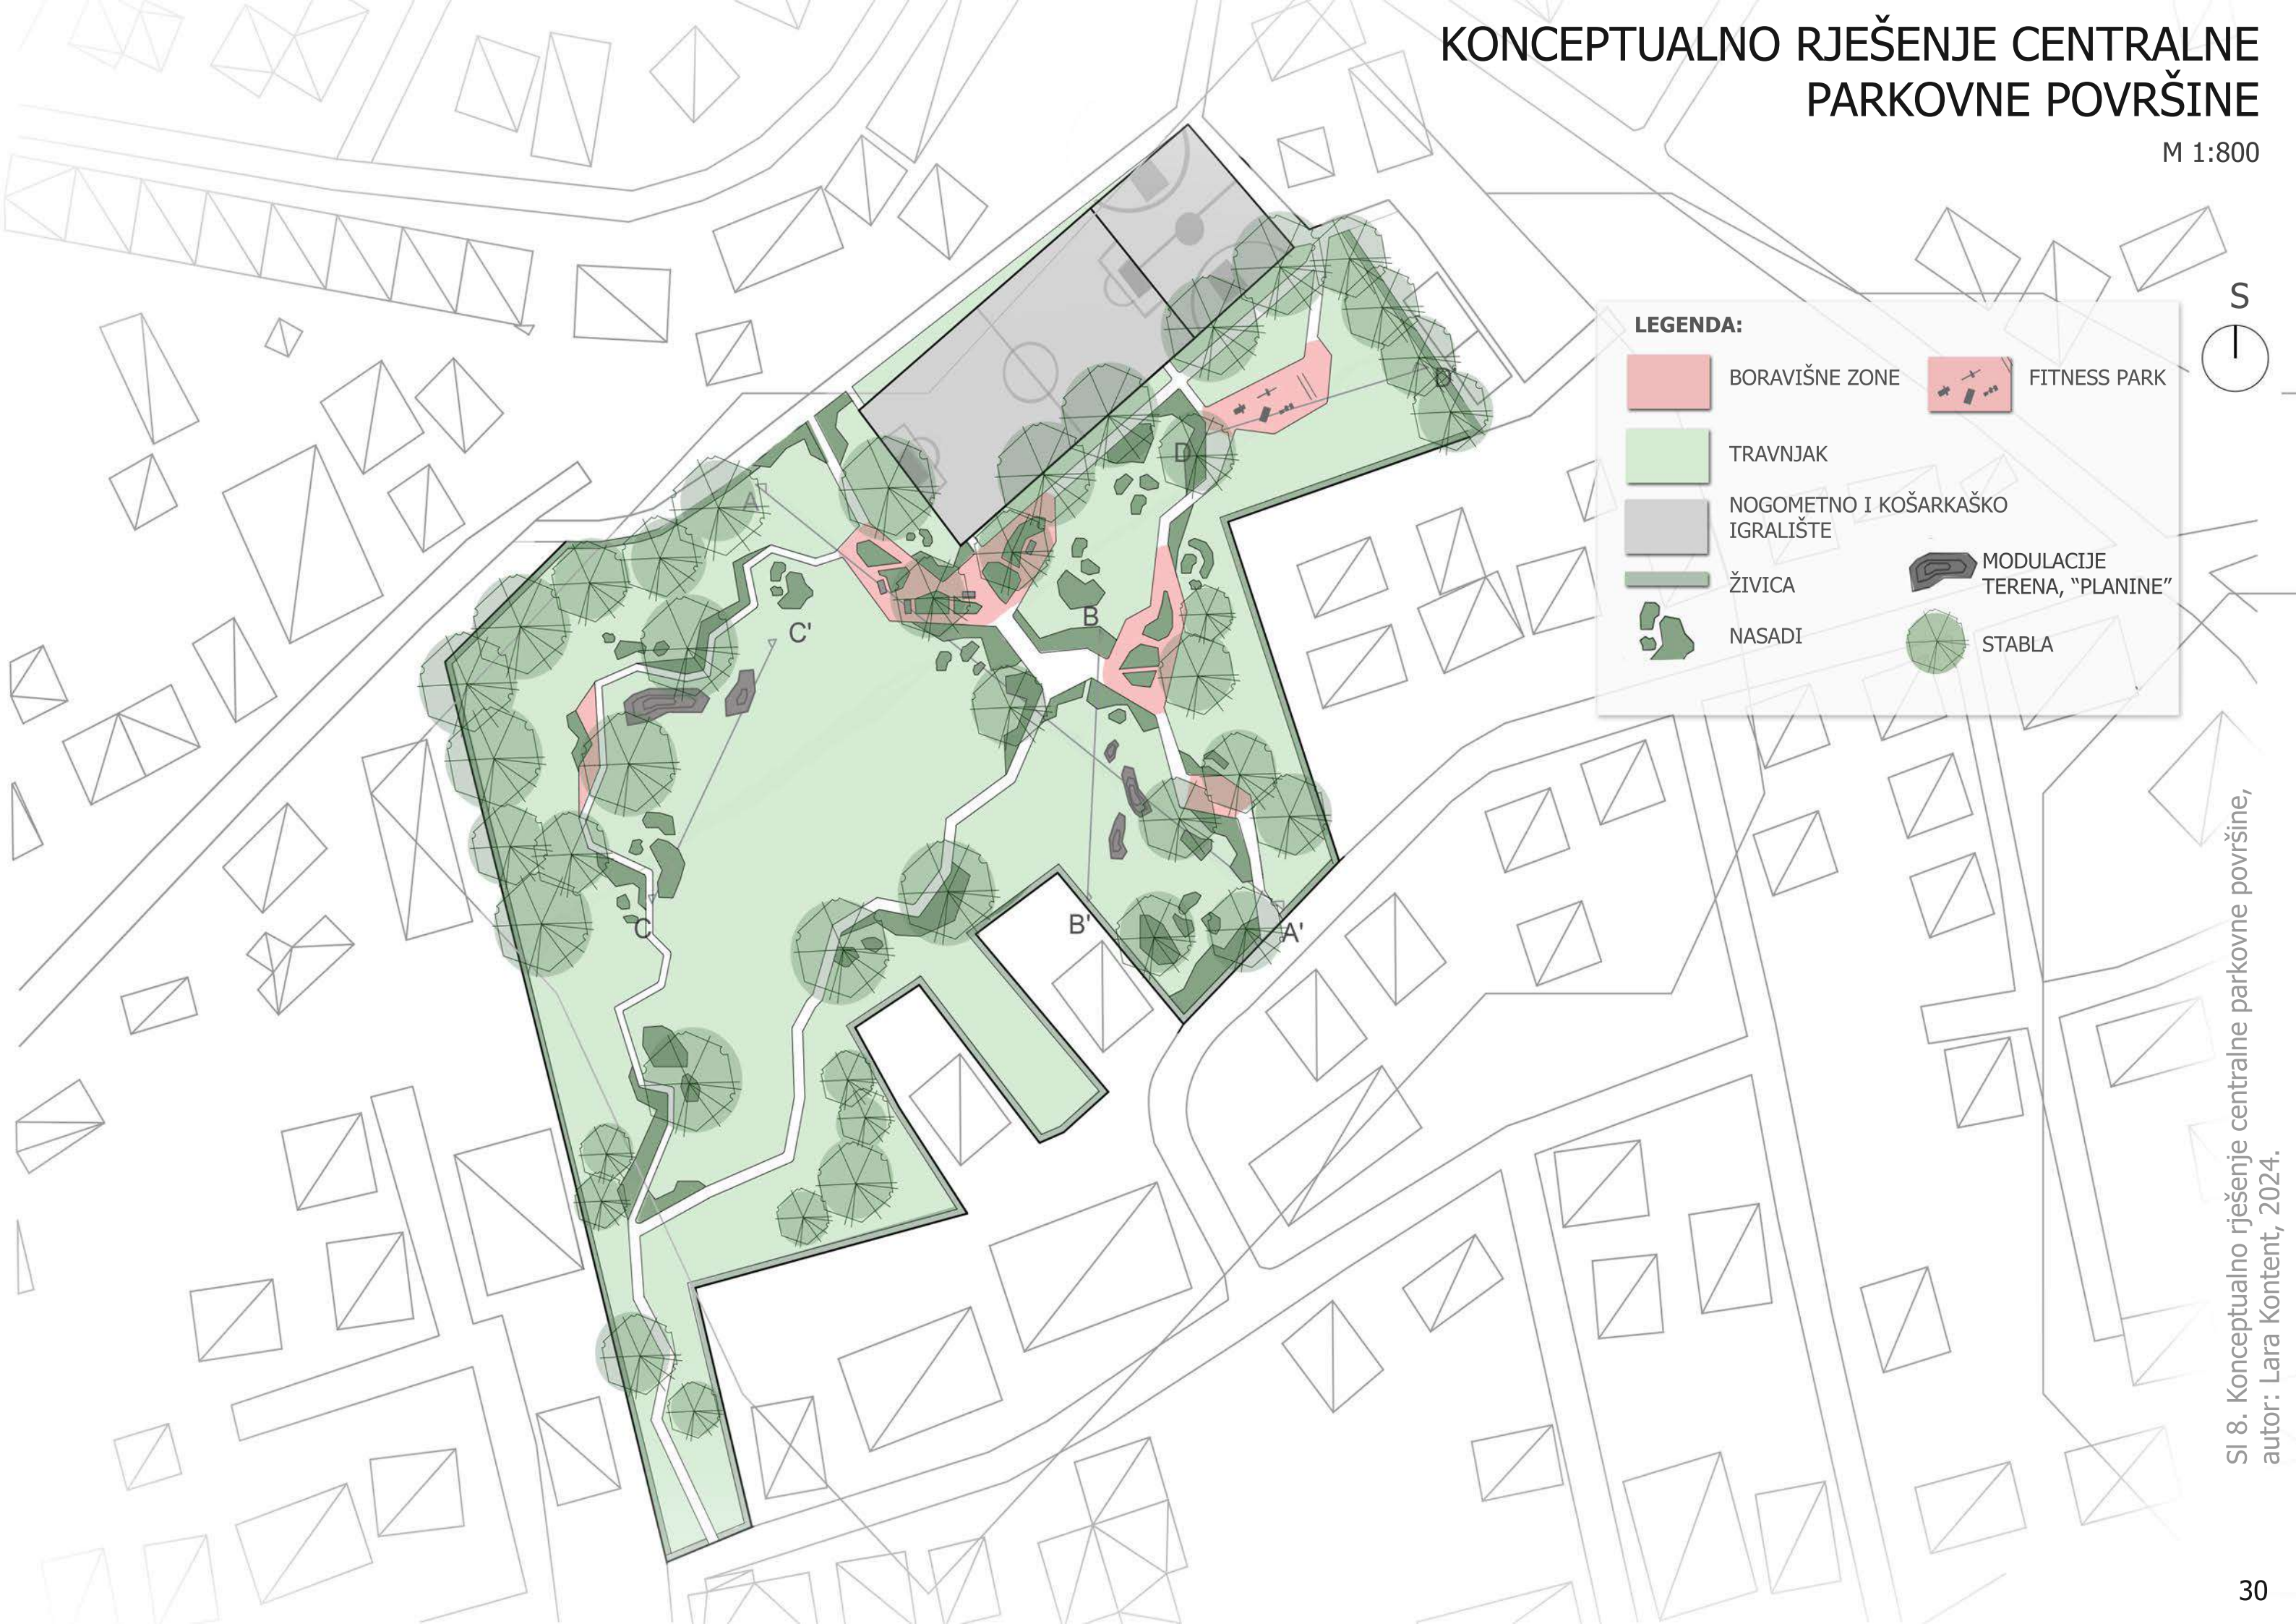

Sl 8. Konceptualno rješenje centralne parkovne površine, autor: Lara Kontent, 2024.